



**Forest Lakes Metropolitan District**

**SETBACKS** are areas measured from the property line. Structures or protrusions thereof not allowed. Designated setbacks for each unit and use can be found in the recorded Forest Lakes covenants.

**NOTE: THE EDGE OF THE ROAD IS NOT THE PROPERTY LINE (PL)**

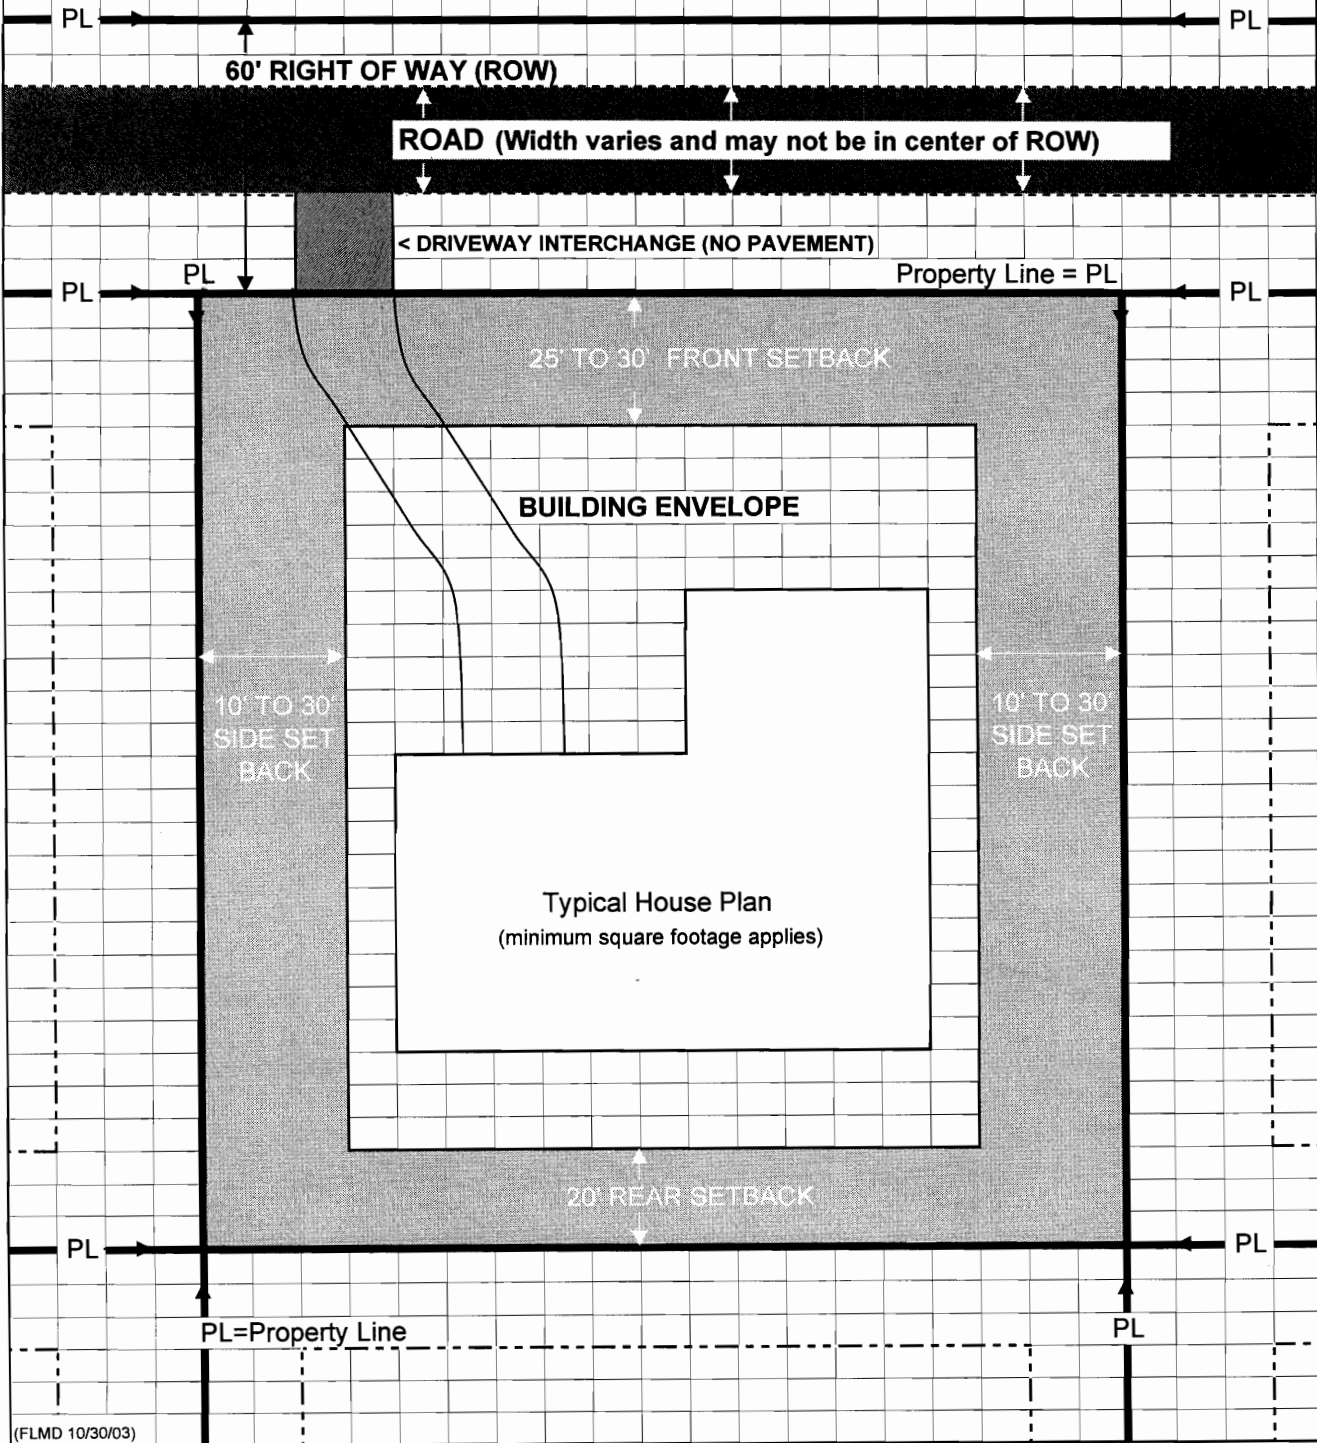


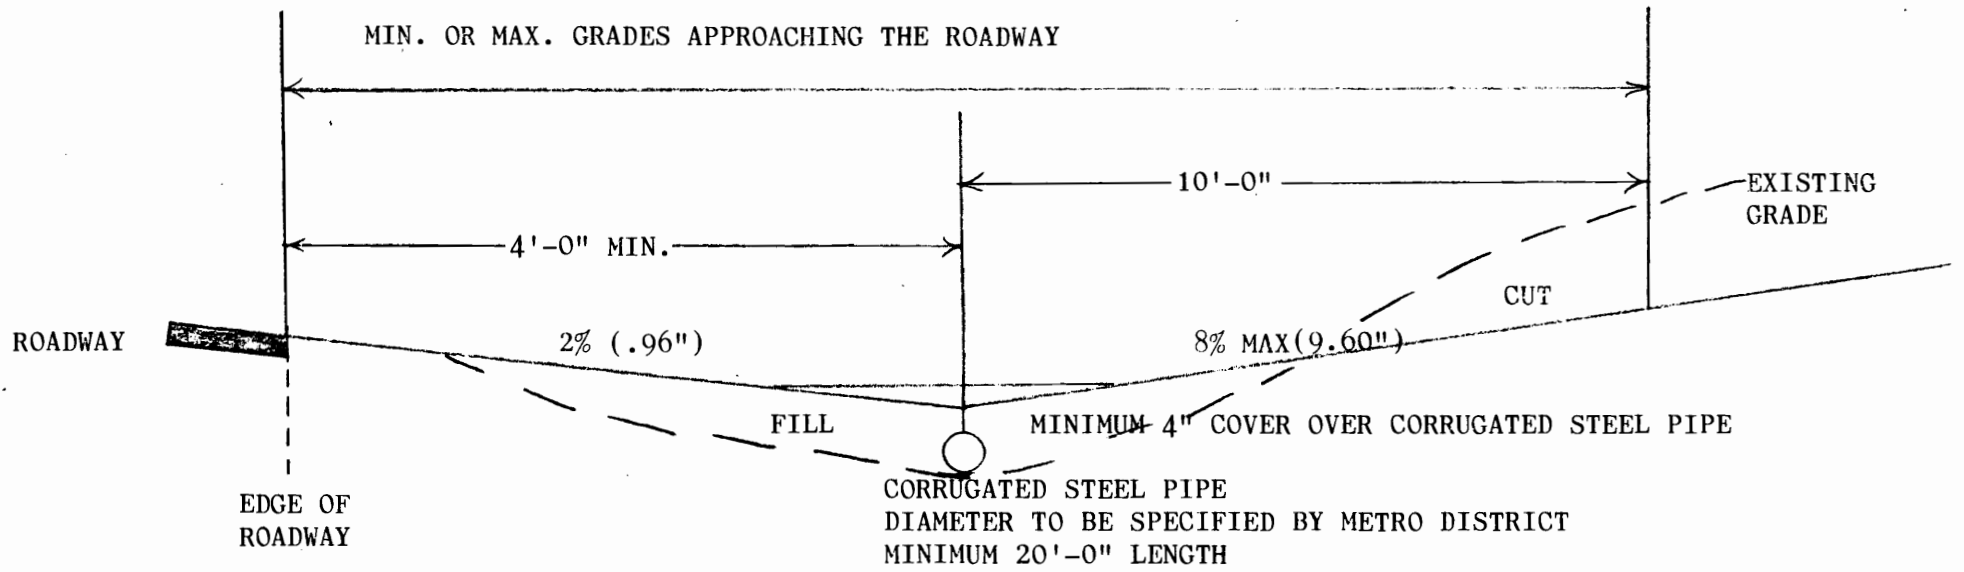

NOTE-FILLING/CUTTING ROADWAY FOR DRIVEWAY ACCESS IS PROHIBITED

MINIMUM/MAXIMUM GRADES FOR DRIVEWAYS APPROACHING THE ROADWAY		
SCALE <i>NONE</i>	APPROVED BY <i>DEK</i>	DRAWN BY
DATE 6/13/90		REVISED
FOREST LAKES METROPOLITAN DISTRICT		
		DRAWING NUMBER

DATAPRINT CORP. 400 LITTLEFIELD AVE. SO. SAN FRANCISCO, CA 94080

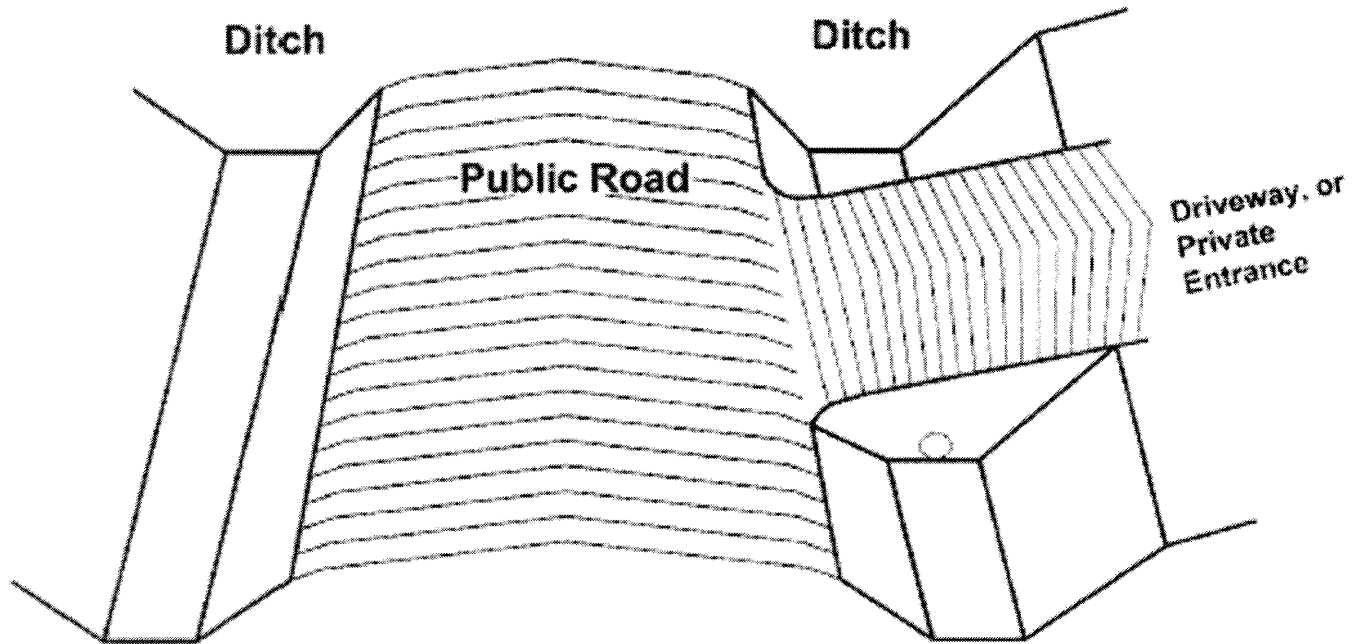

**Figure 8: Proper matching of driveway and road edge**